



TYPICAL CURTAIN DRAIN
CROSS SECTION

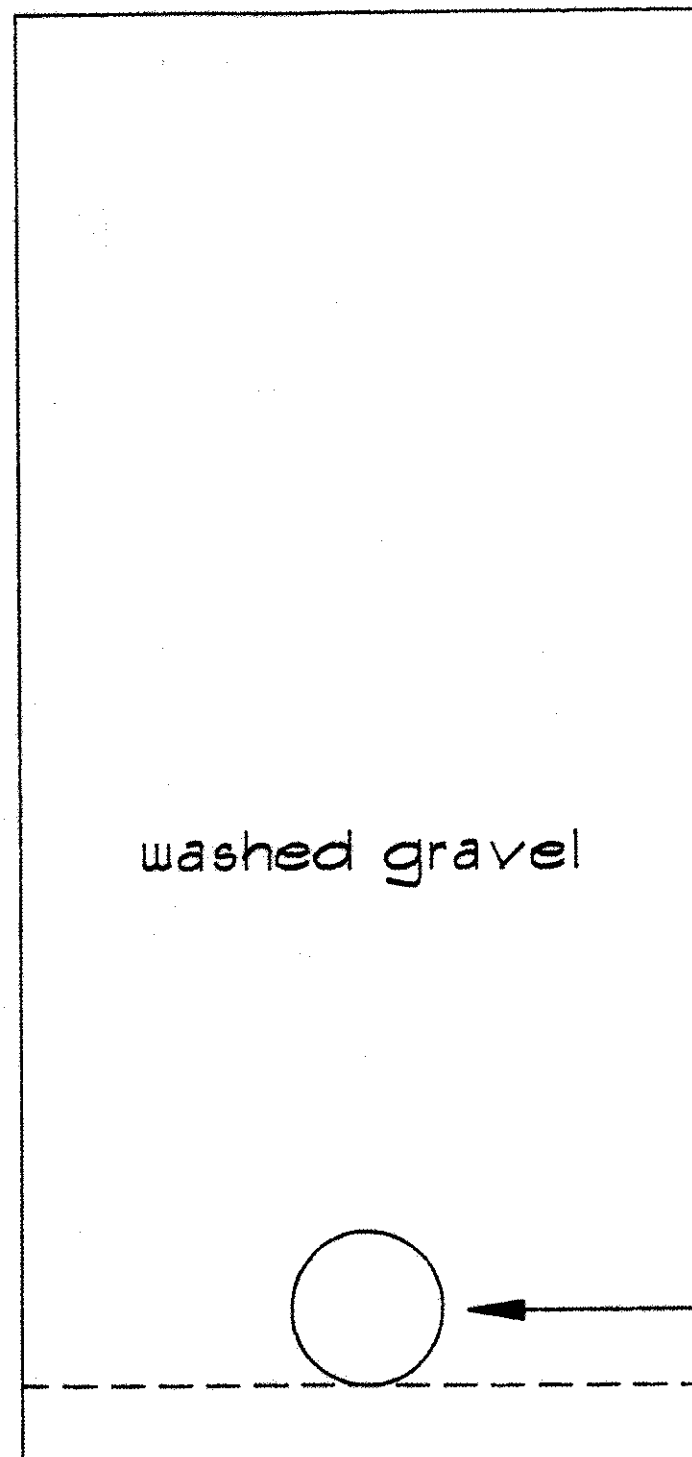

TYPICAL EVAPOTRANSPIRATION TRENCH
CROSS SECTION

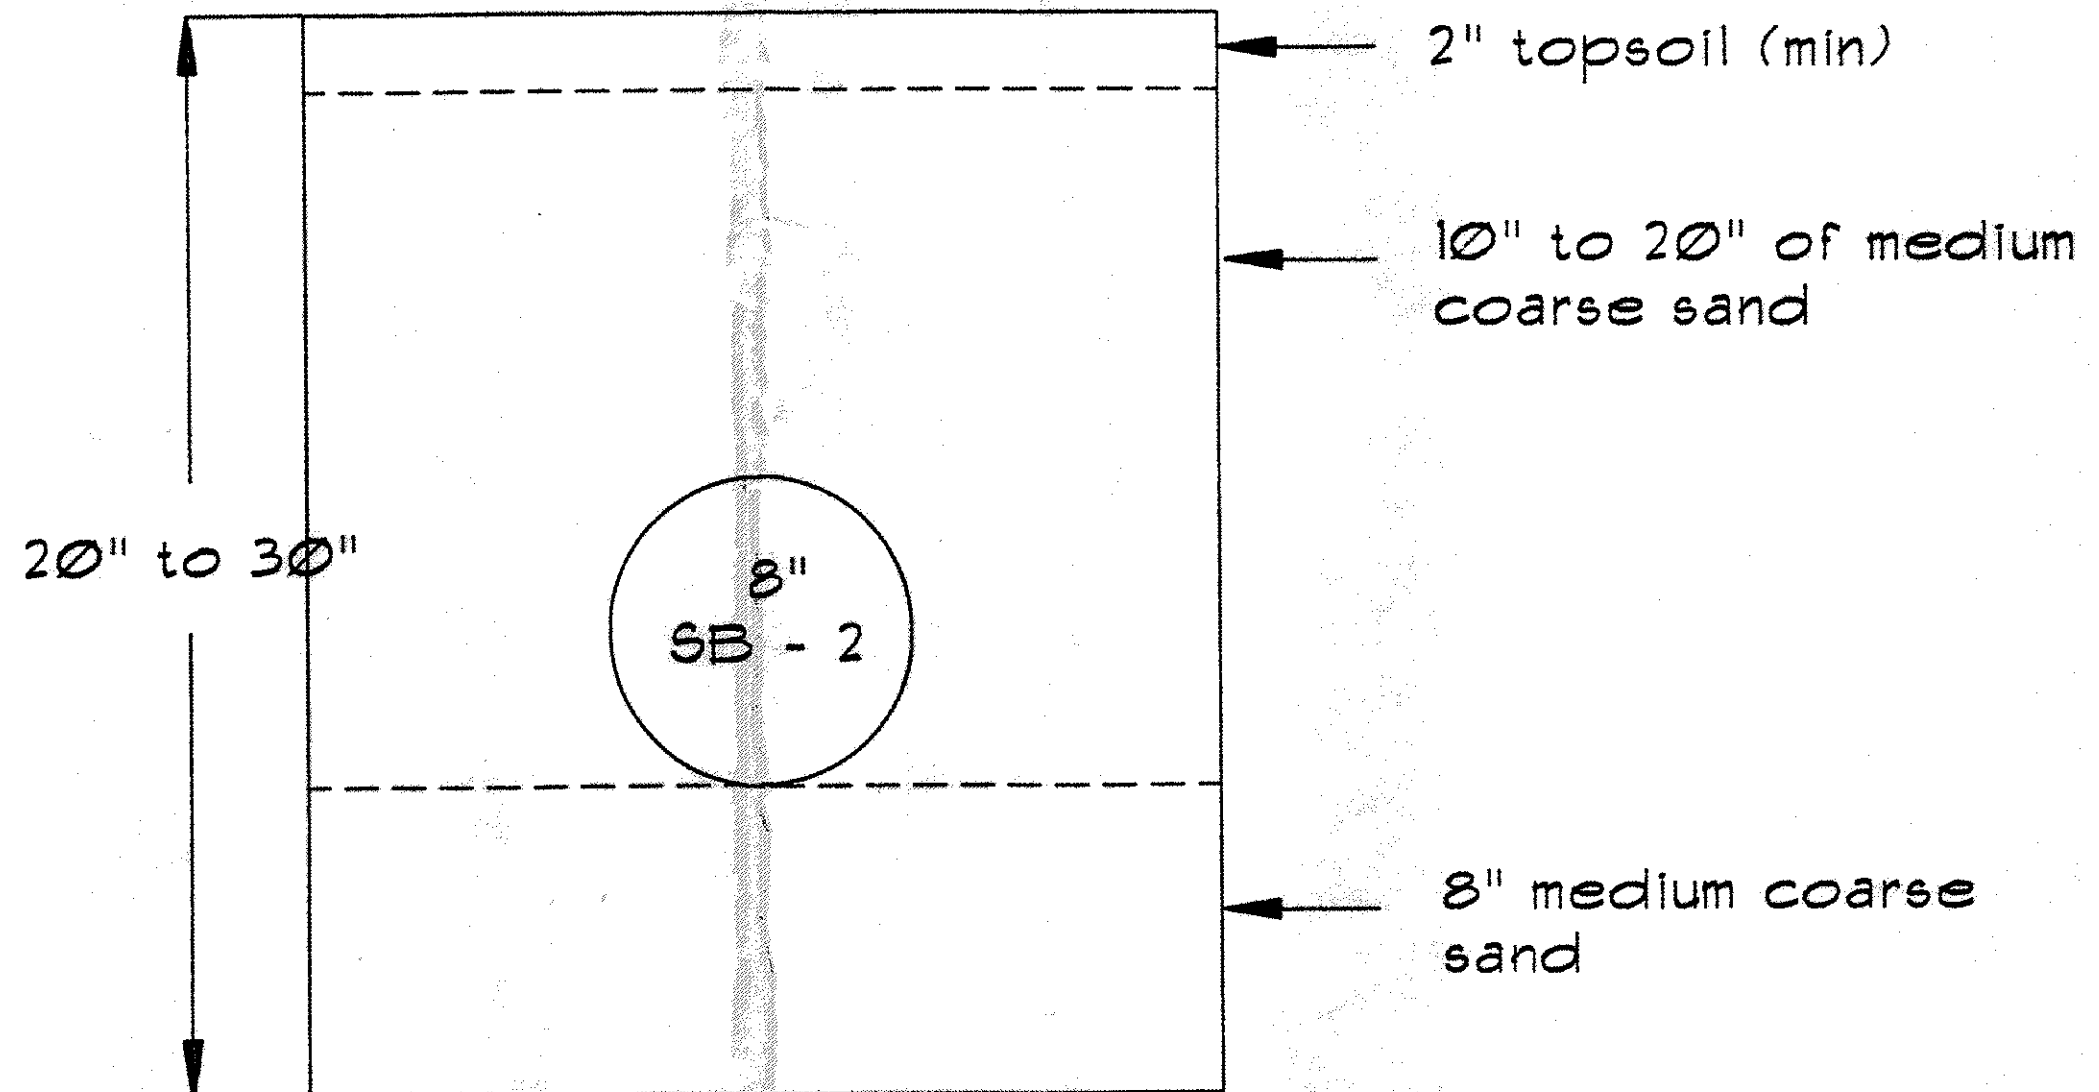

flexible 4" perforated pipe


2" washed gravel



2" topsoil (min)

10" to 20" of medium
coarse sand

8" medium coarse
sand

The curtain drain is a minimum of 6" deeper
than the deepest ET trench bottom.

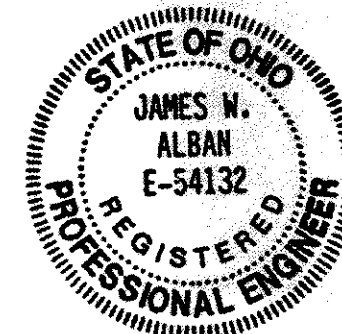

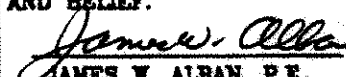DESIGN CERTIFICATION			
THIS WAS PREPARED BY ME, AND IS CORRECT TO THE BEST OF MY KNOWLEDGE AND BELIEF.			
 JAMES W. ALBAN, P.E.			REG. NO. 54132
PREPARED BY			
 ALBAN ASSOCIATES PAINESVILLE, OHIO			
REVISIONS	DATE	BY	
1	9/10/92	JWA	
2			
3			
4			
5			
6			
DRAWN BY	SCALE	DATE	DRAWING NO.
JWA		6/10/92	56